

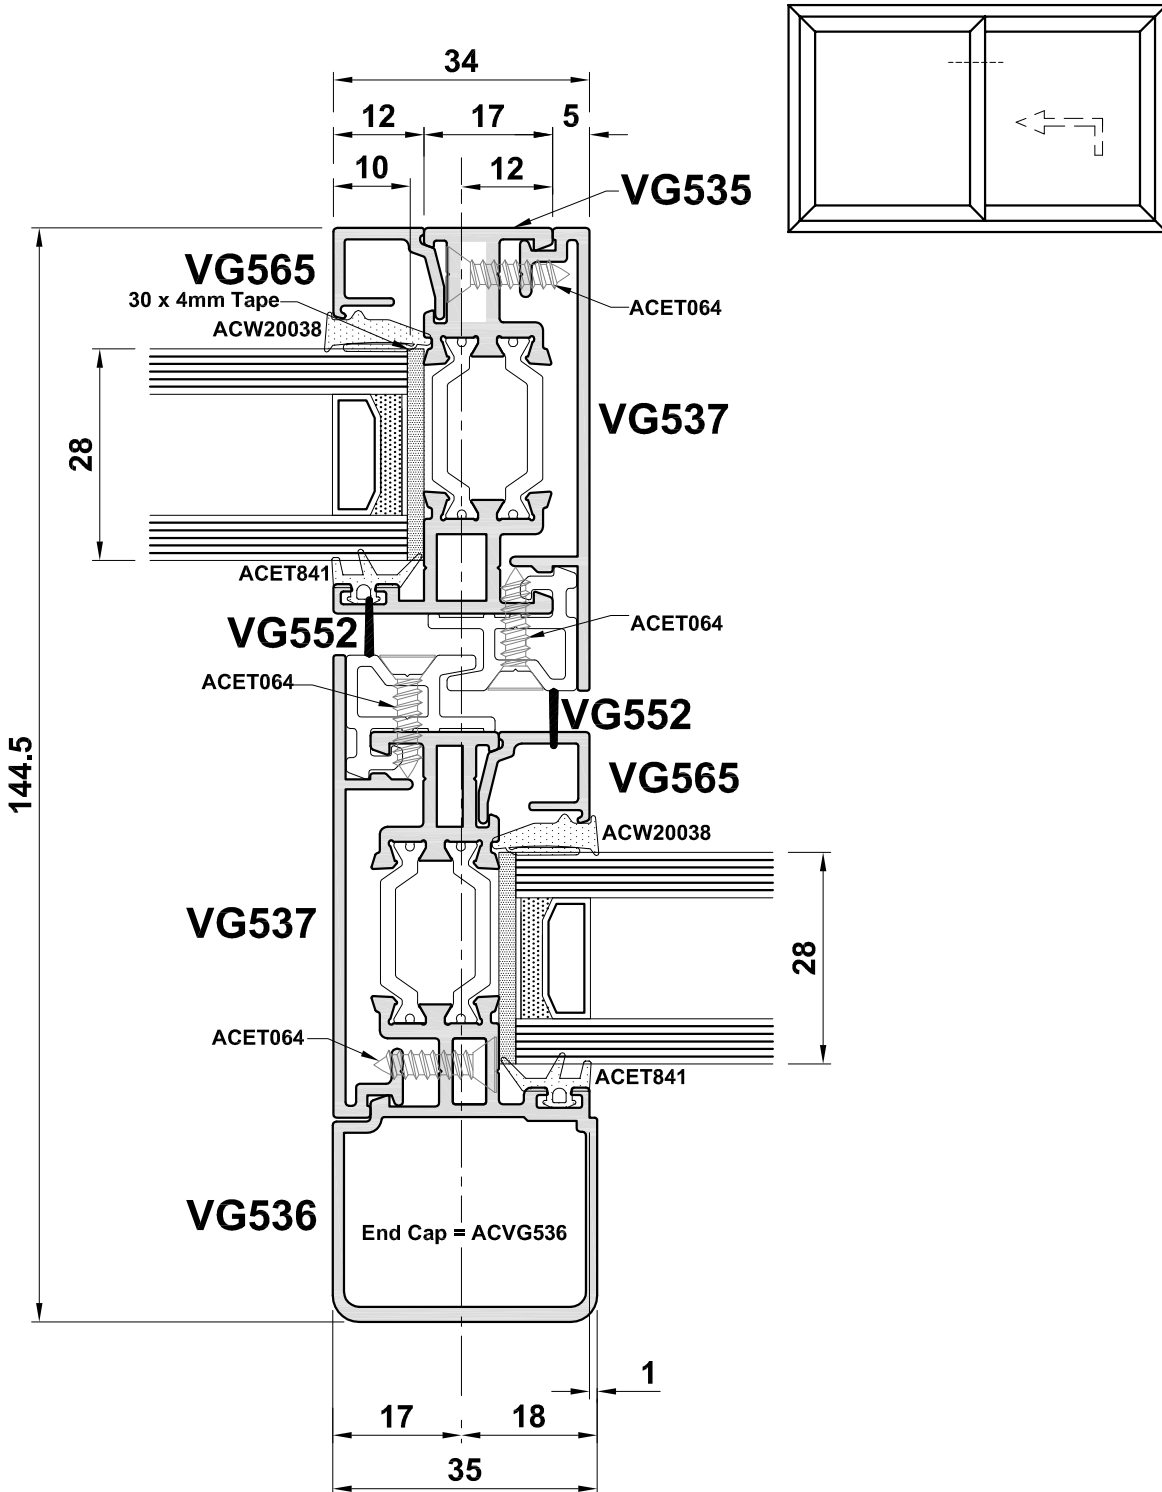


**Detail 14B**

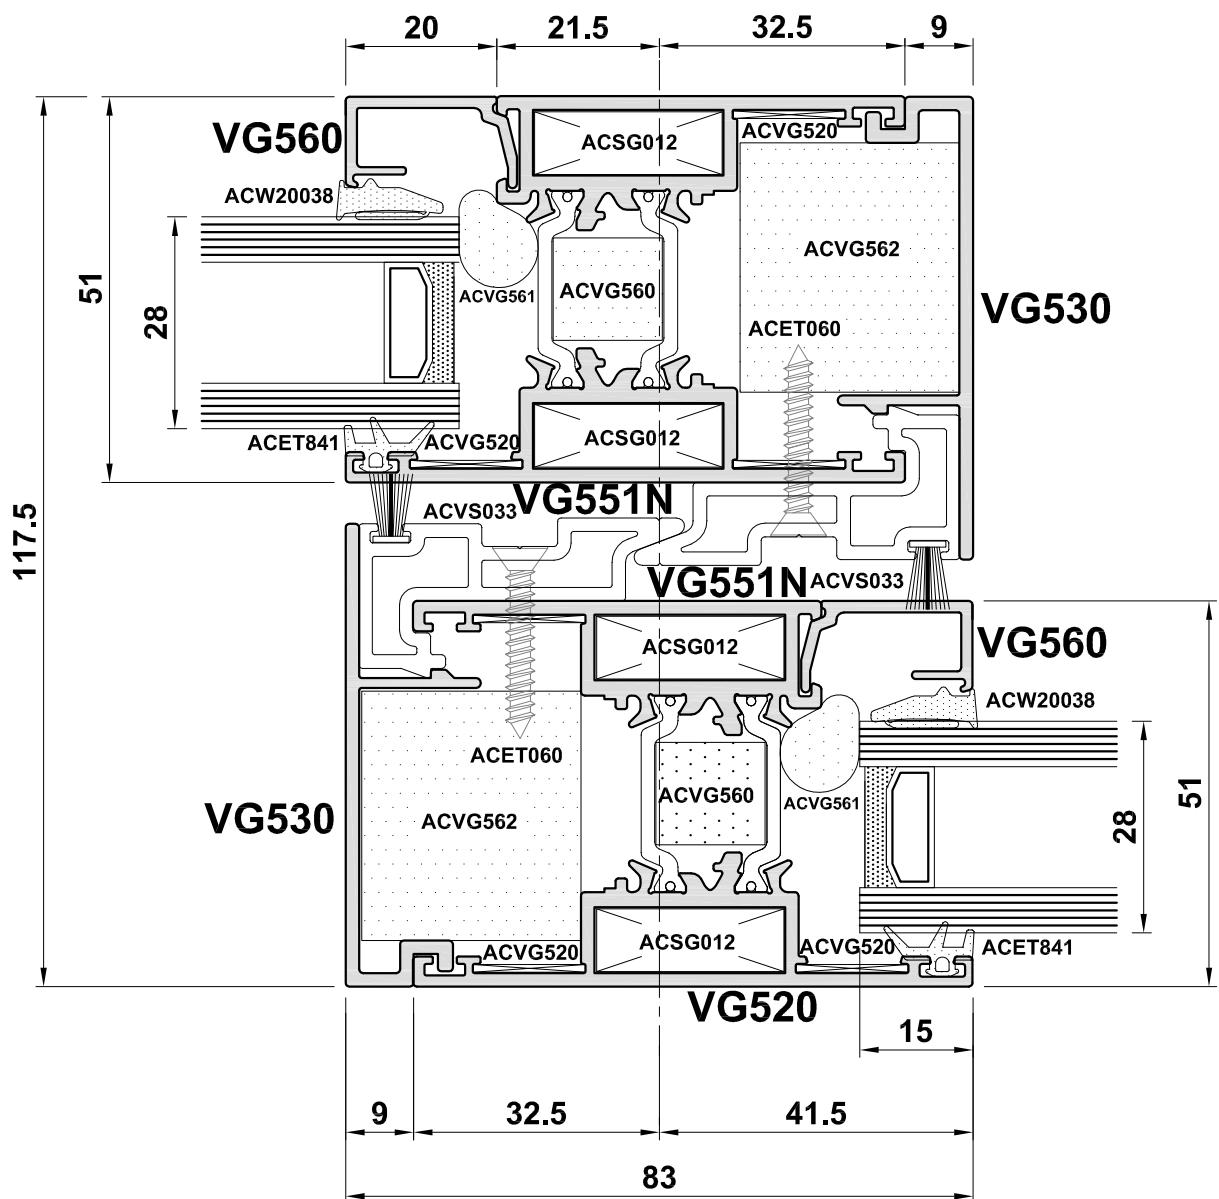

**Do Not Scale From This Drawing**

**Detail 4A**

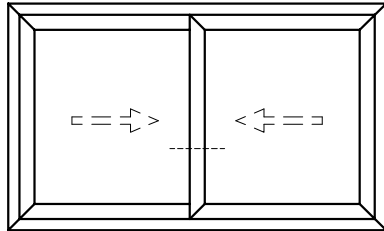

**Do Not Scale From This Drawing**

